
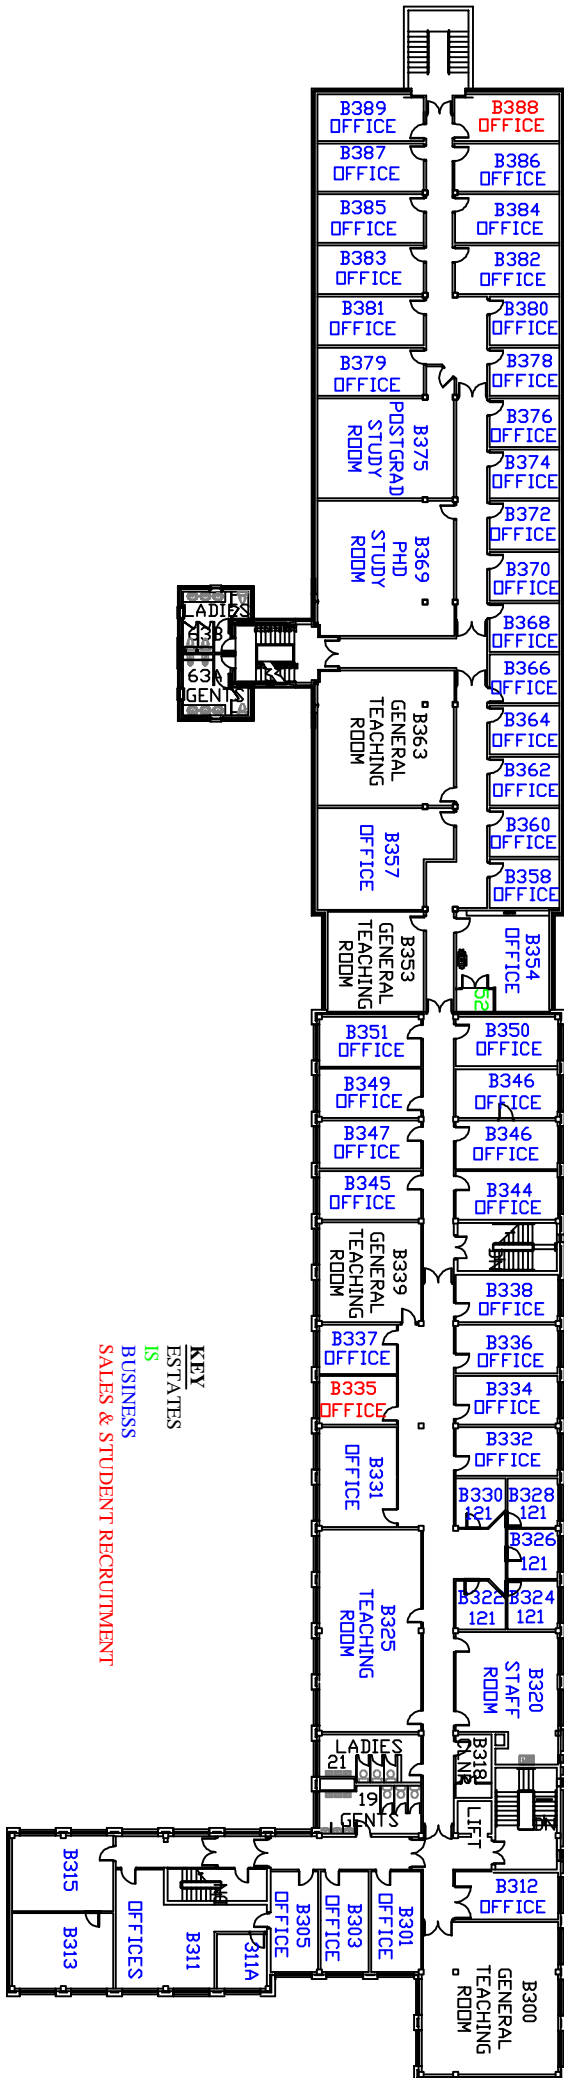
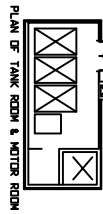


Title	PRESENT SPACEPLAN BRINDLEY BUILDING THIRD
Dept	BUSINESS, S&SR, ESTATES, IS
Location	STOKE CAMPUS
Drawn by	BRINDLEY-THIRD-PRESENT
Revision/Drawn	08 VG
Date	21 MAR 2012

ESTATES DEPARTMENT
FEDERATION HOUSE
STATION ROAD
STOKE-ON-TRENT
ST4 2DE

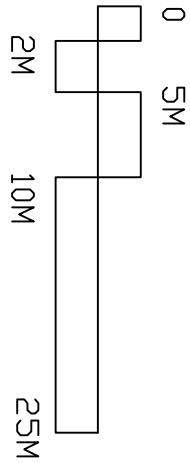

KEY
ESTATES
IS
BUSINESS
SALES & STUDENT RECRUITMENT