


KEY
ESTATES
AMD

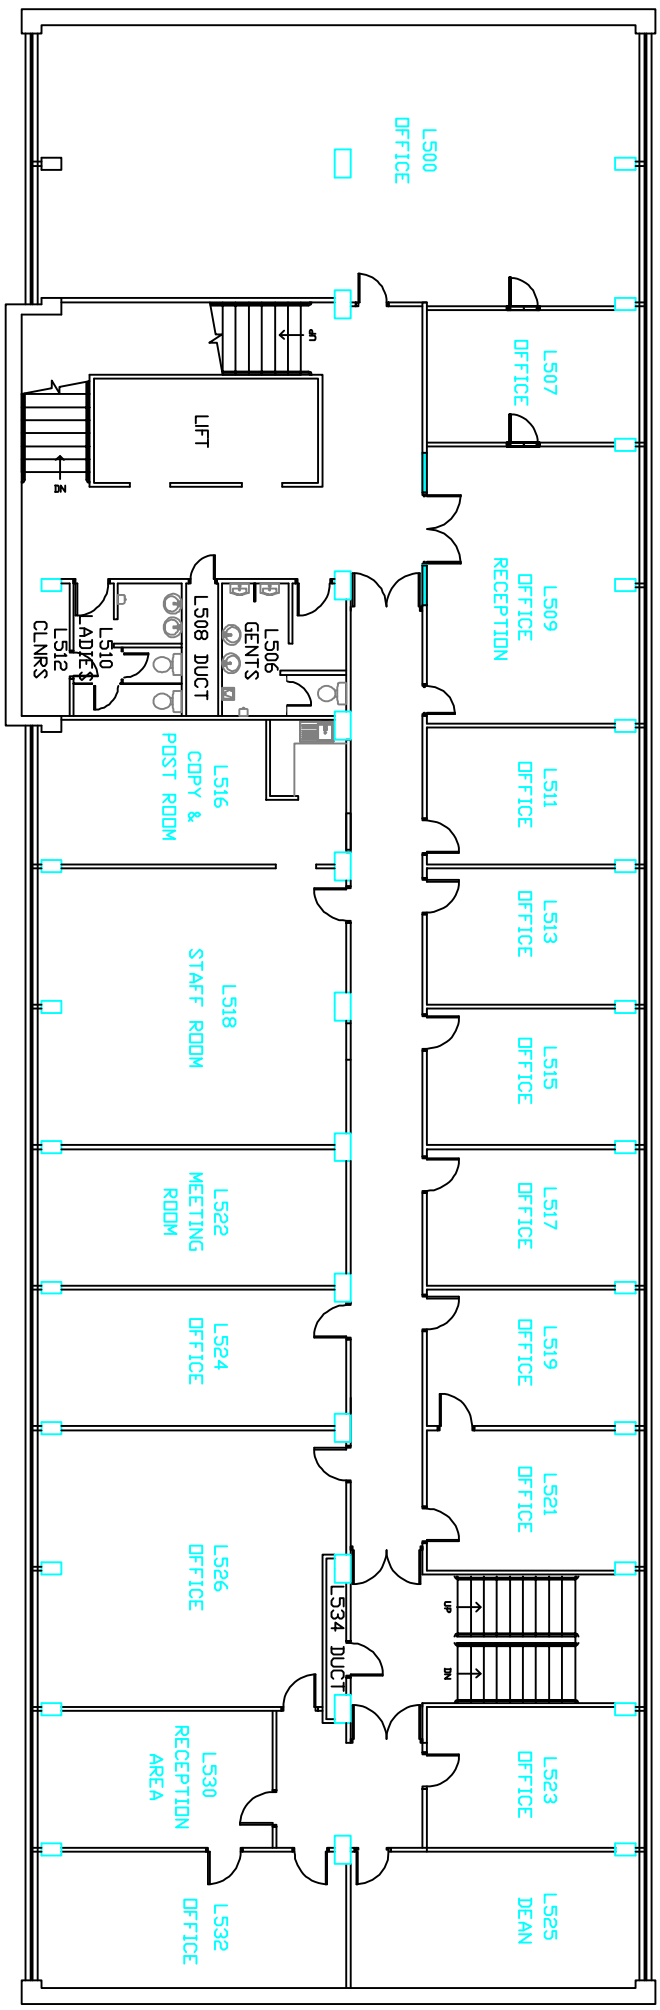

Title	PRESENT SPACEPLAN FLAXMAN BUILDING FIFTH
Dept	AMD & ESTATES
Location	STOKE CAMPUS
Draw #	FLAXMAN-FIFTH-PRESENT
Revision	04
Drawn	VG
Date	26 MAR 2012

ESTATES DEPARTMENT
FEDERATION HOUSE
STATION ROAD
STOKE-ON-TRENT
ST4 2DE

